


NO DIMENSIONS TO BE SCALED FROM THIS DRAWING

This drawing is issued for the sole and exclusive use of the named recipient. Distribution to any third party is on the strict understanding that no liability is accepted by Pick Everard for any discrepancies, errors or omissions that may be present, and no guarantee is offered as to the accuracy of information shown

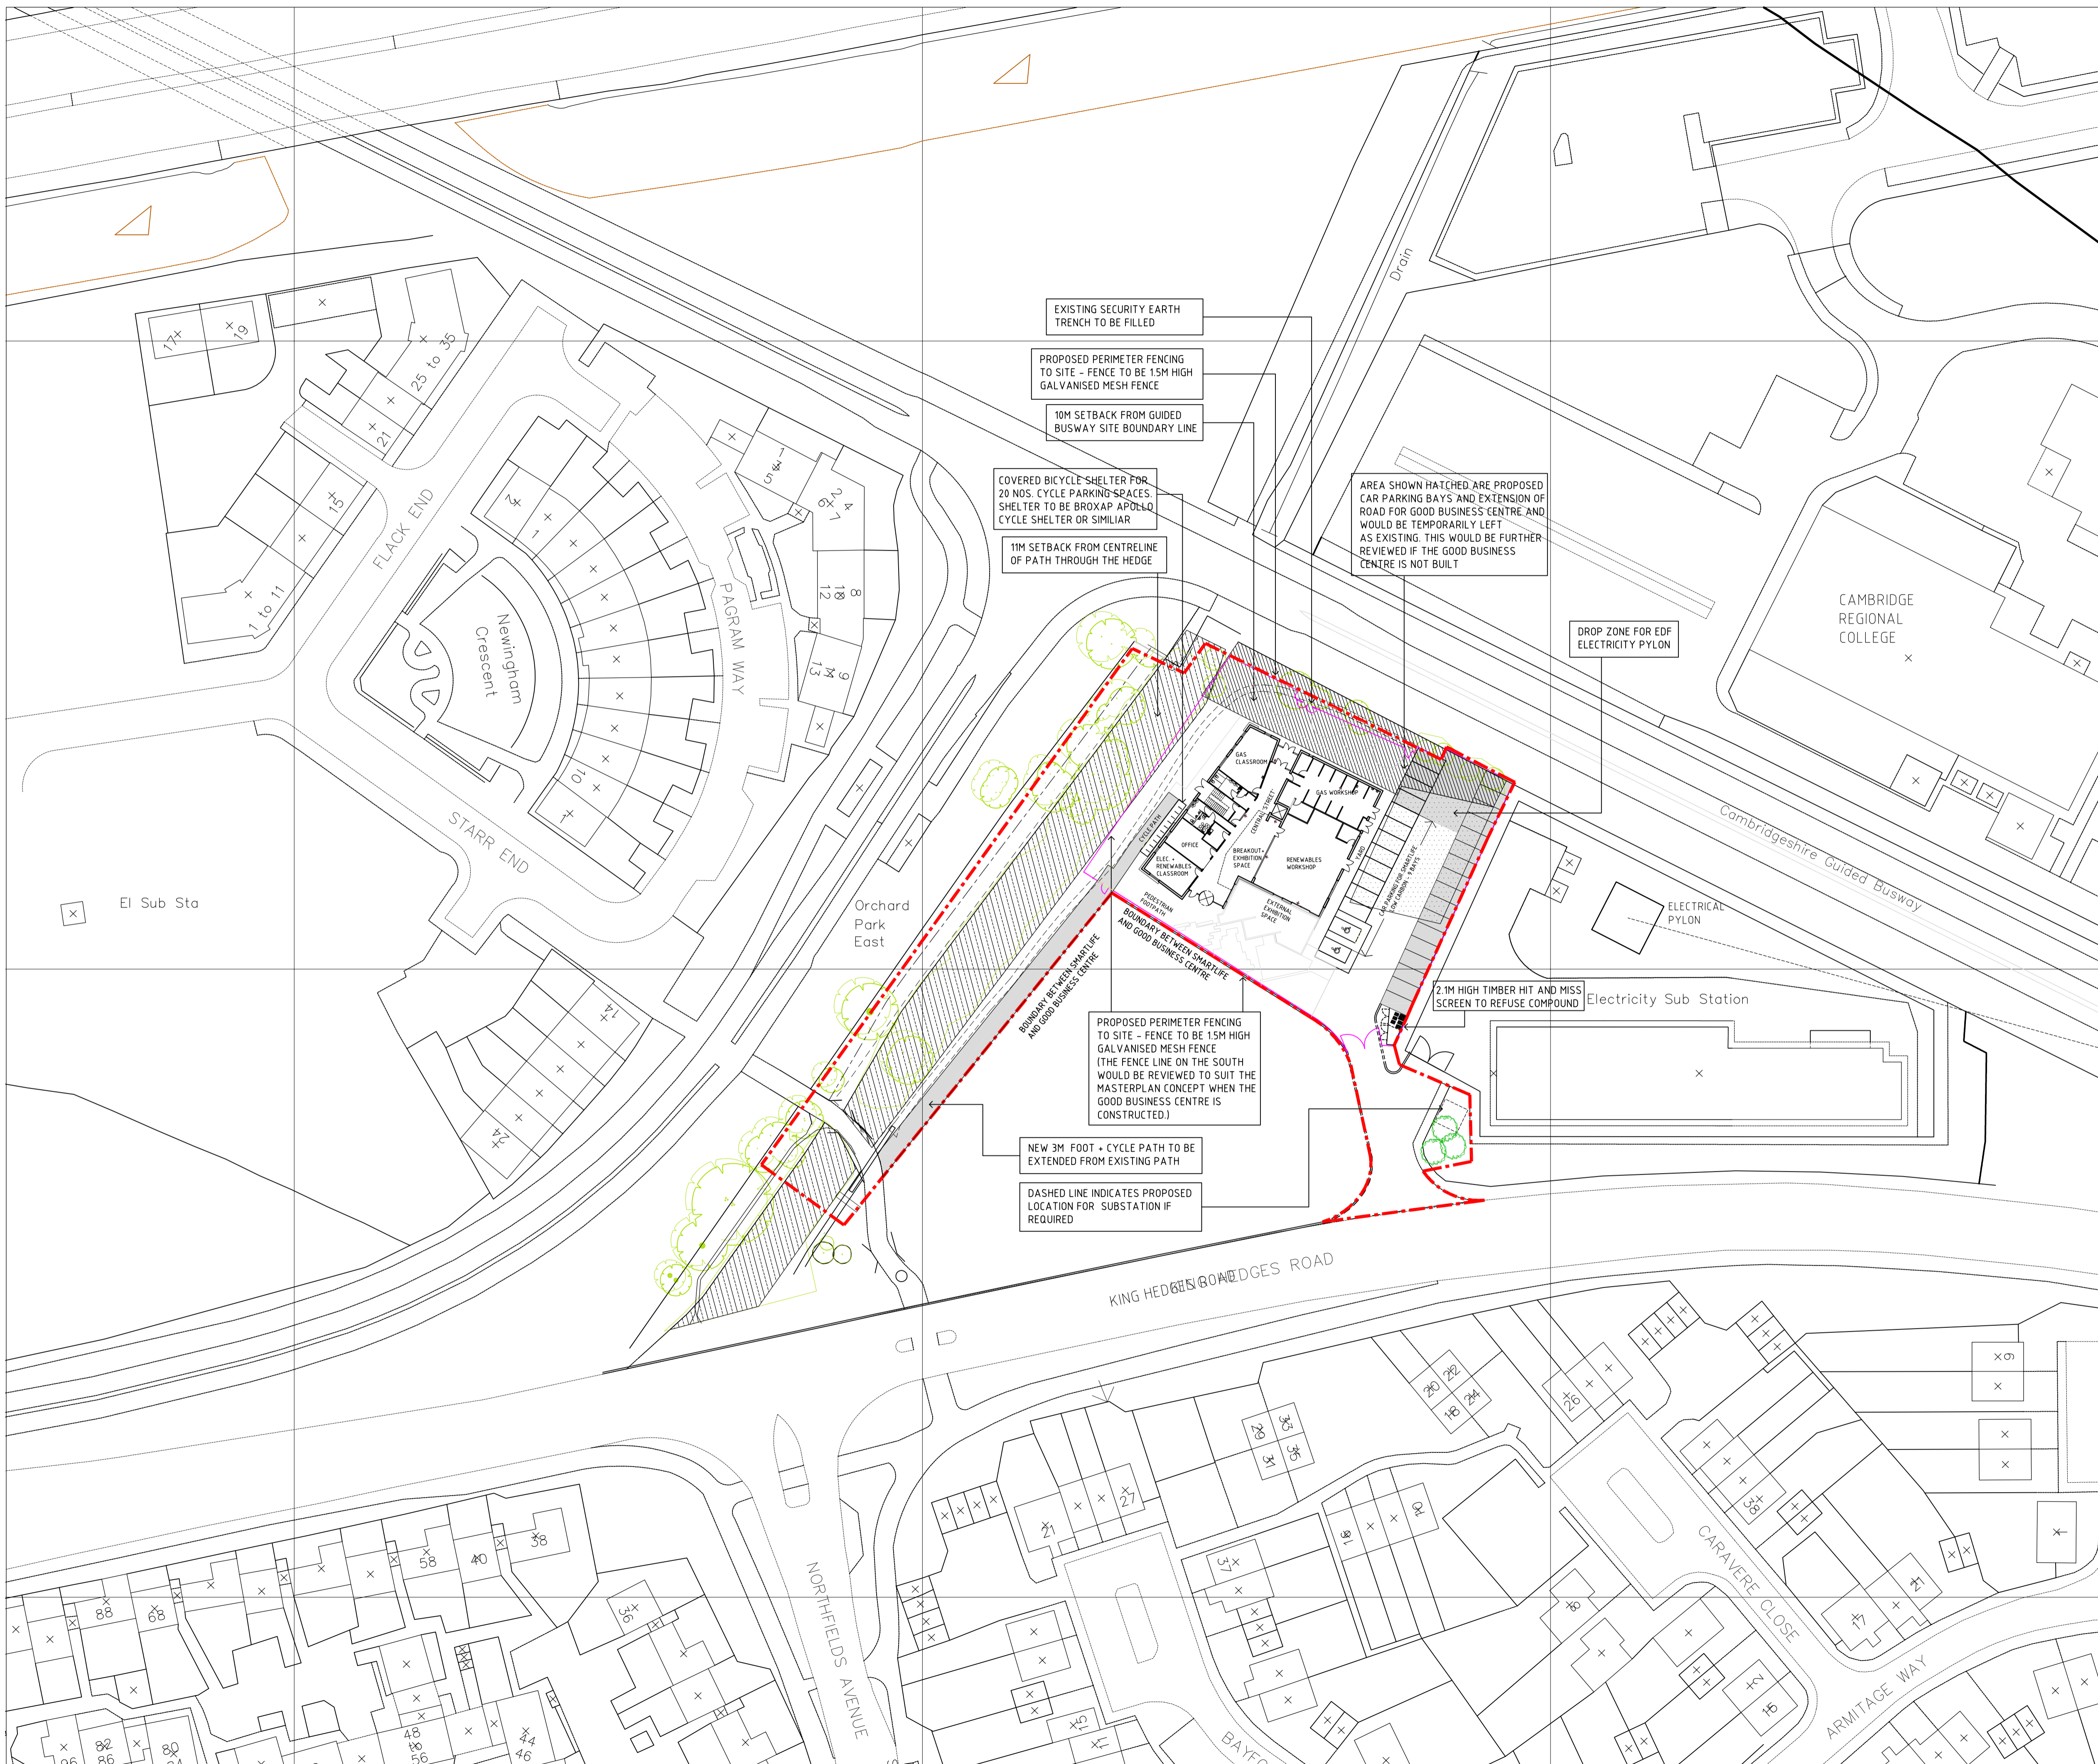

D	Position of cyclepath realigned.	02.06.10	ELL	MWP
C	Building repositioned on site. Extent of courtyard determined by access for refuse + fire appliance, perimeter fencing and gates introduced, cycle and footpath from the South added.	01.06.10	ELL	MWP
B	Annotation added to Car Parking area.	07.05.10	ELL	MWP
A	Layout from Sketch proposal Drawing - 100039/SK/105H amended - Area to workshop reduced by 17m2	04.05.10	ELL	MWP
Revisions		Date	Drawn	Chk'd

Client
CAMBRIDGE REGIONAL COLLEGE

Architects
 Consulting Engineers
 Project Managers
 Surveyors
PICK EVERARD
 Halford House
 Charles Street
 Leicester
 LE1 1HA
 Phone 0116 223 4400
 Fax 0116 223 4411/22/33
 consultants@pickeverard.co.uk
 www.pickeverard.co.uk

Project
SMARTLIFE LOW CARBON

Drawing Title Proposed Site Plan with Ground Floor Plan	Status PRELIMINARY Scale - unless otherwise stated 1:500 at A1 Drawing Number 100039/A/102	Rev D
---	---	-----------------